


LEGEND

- TOP OF BERM
- EXISTING WETLAND
- EXISTING WATERCOURSE
- DISTURBED WATERCOURSE



CBCL **CBCL LIMITED**
Consulting Engineers

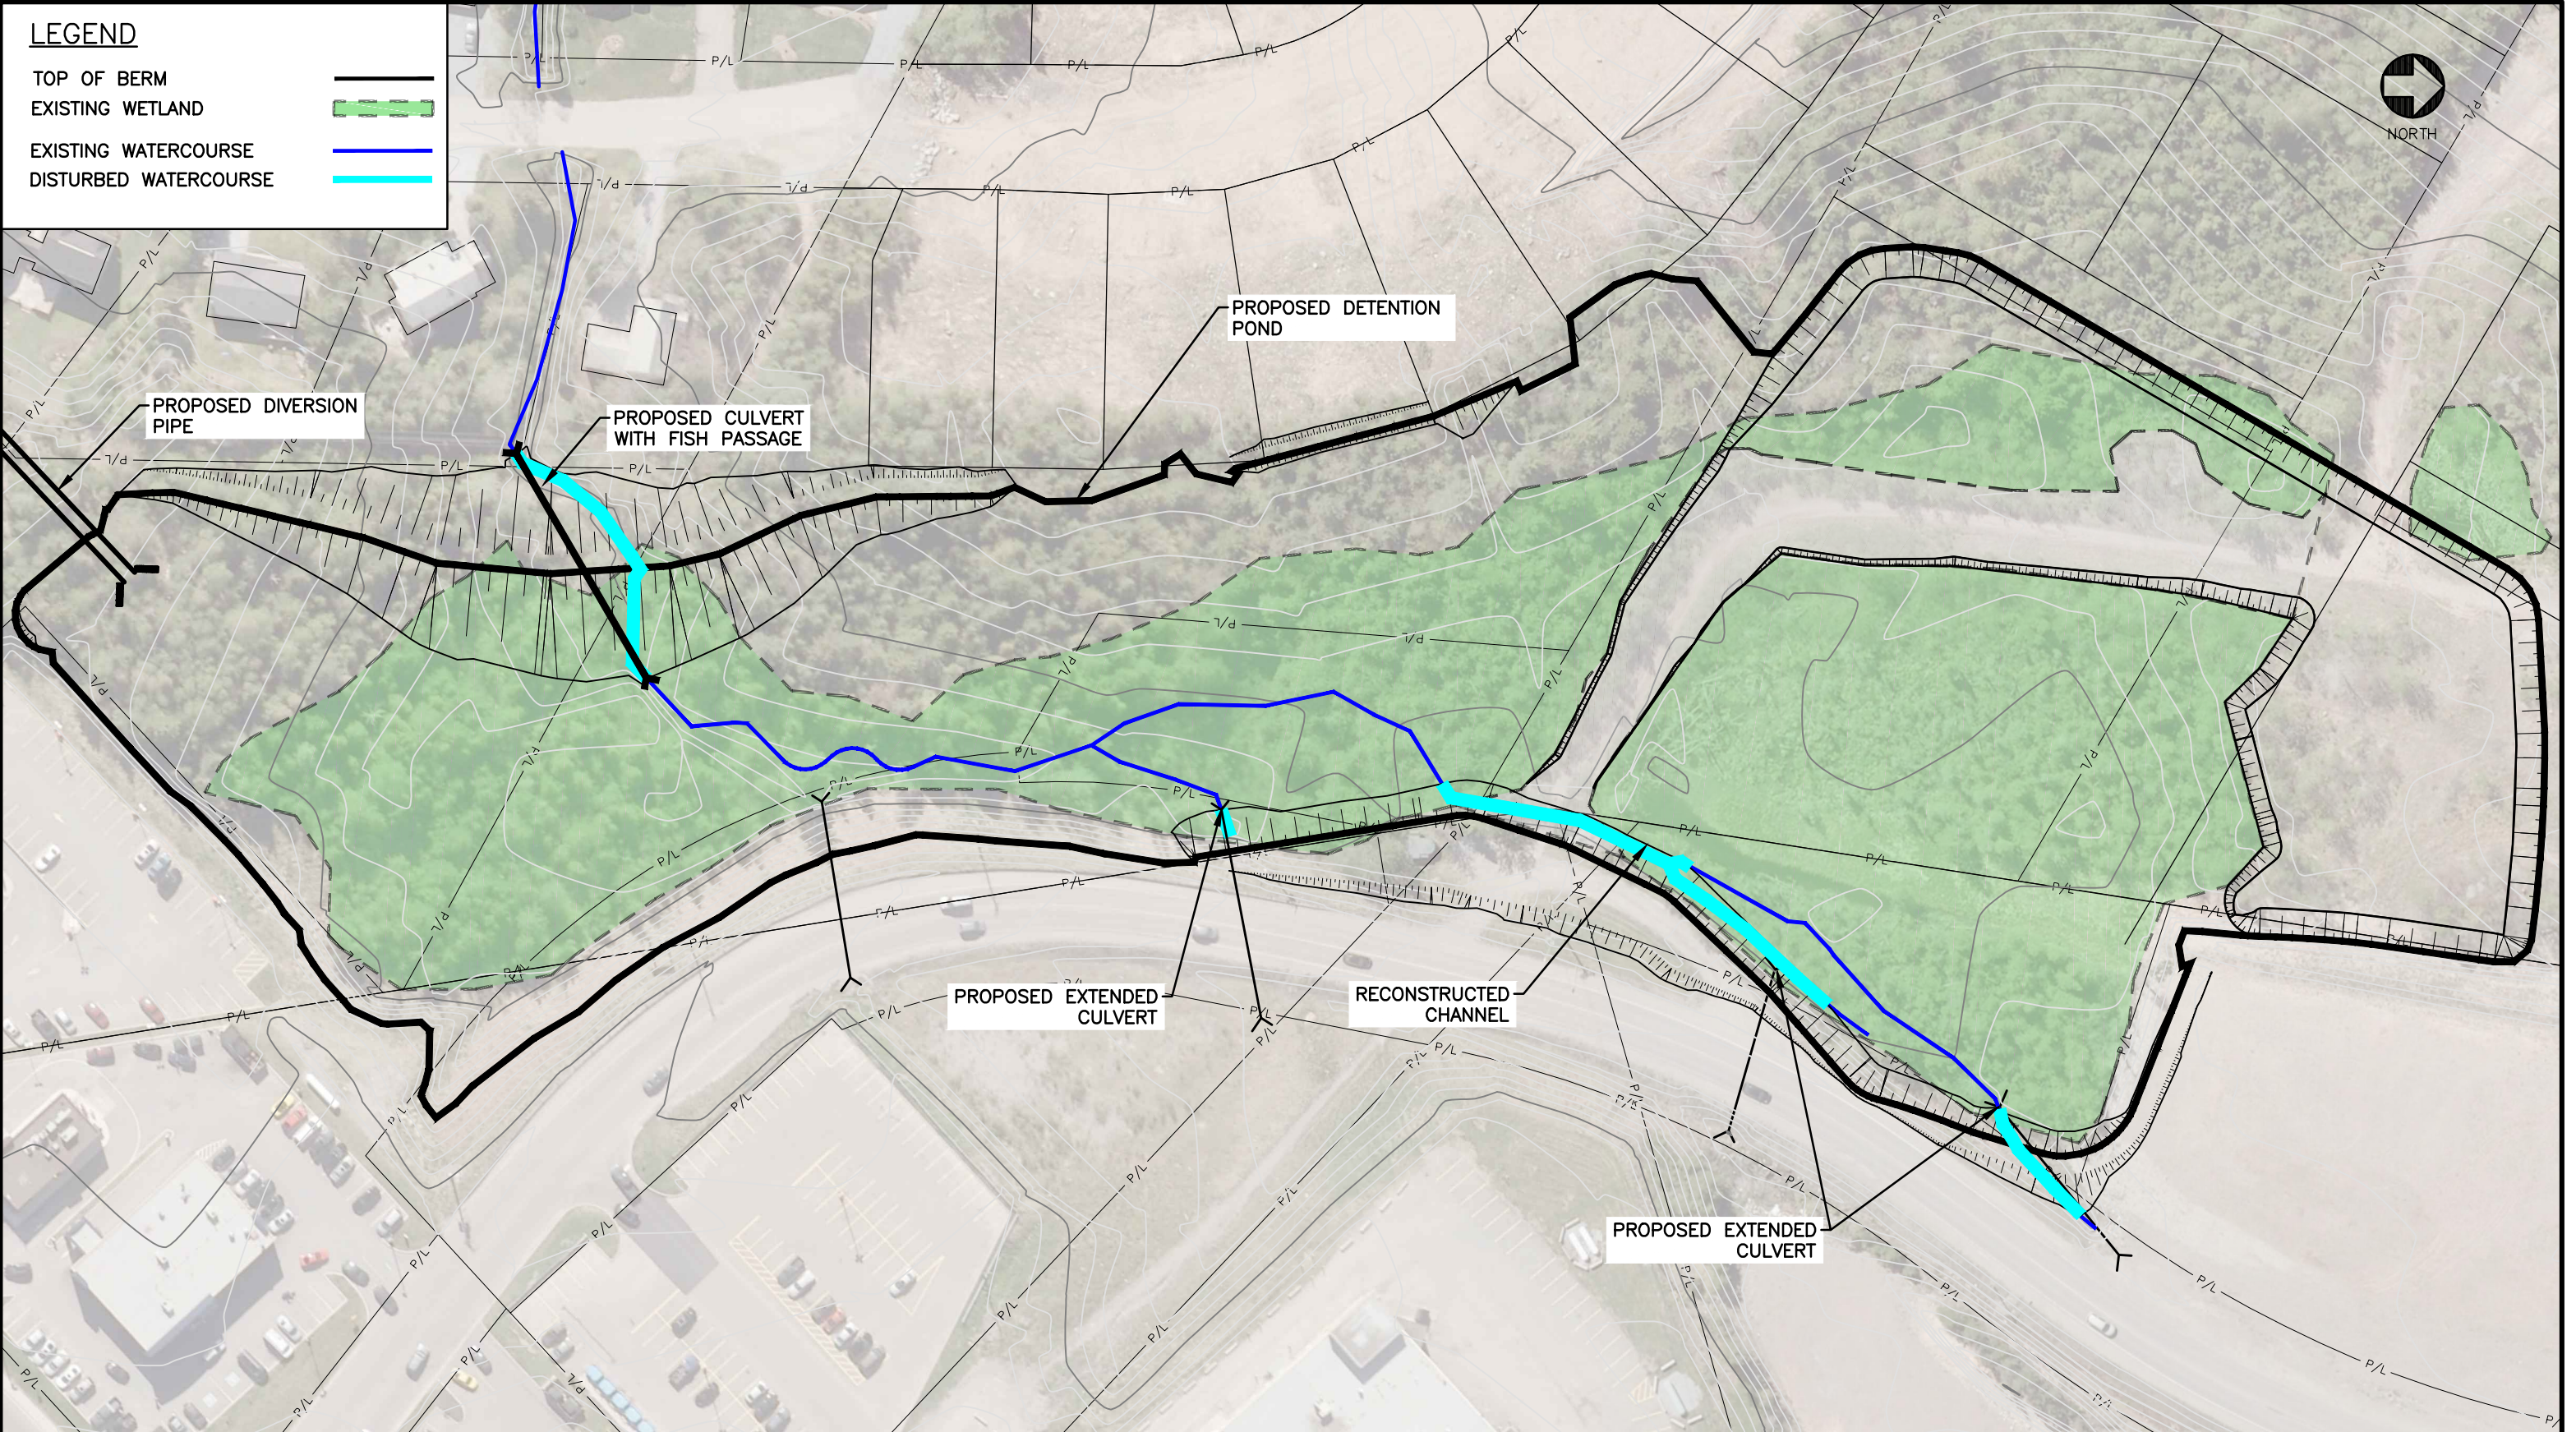

TOWN OF ROTHESAY
 70 Hampton Road
 Rothesay, N.B.
 E2E 5L5

WAWA SUPPLEMENTARY INFORMATION
 PROPOSED CULVERT EXTENSION

Scale		HORZ: 1:1000	
Drawing No.	Date	Drawn	
B3 - WAWA	FEB 4/2011	PSA	
Contract No.	Designed	Checked	Approved
102843.00	EMD	DDP	JDF