


**LEGEND**

- TOP OF BERM
- EXISTING WETLAND
- EXISTING WATERCOURSE
- DISTURBED WATERCOURSE



**CBCL** **CBCL LIMITED**  
**Consulting Engineers**

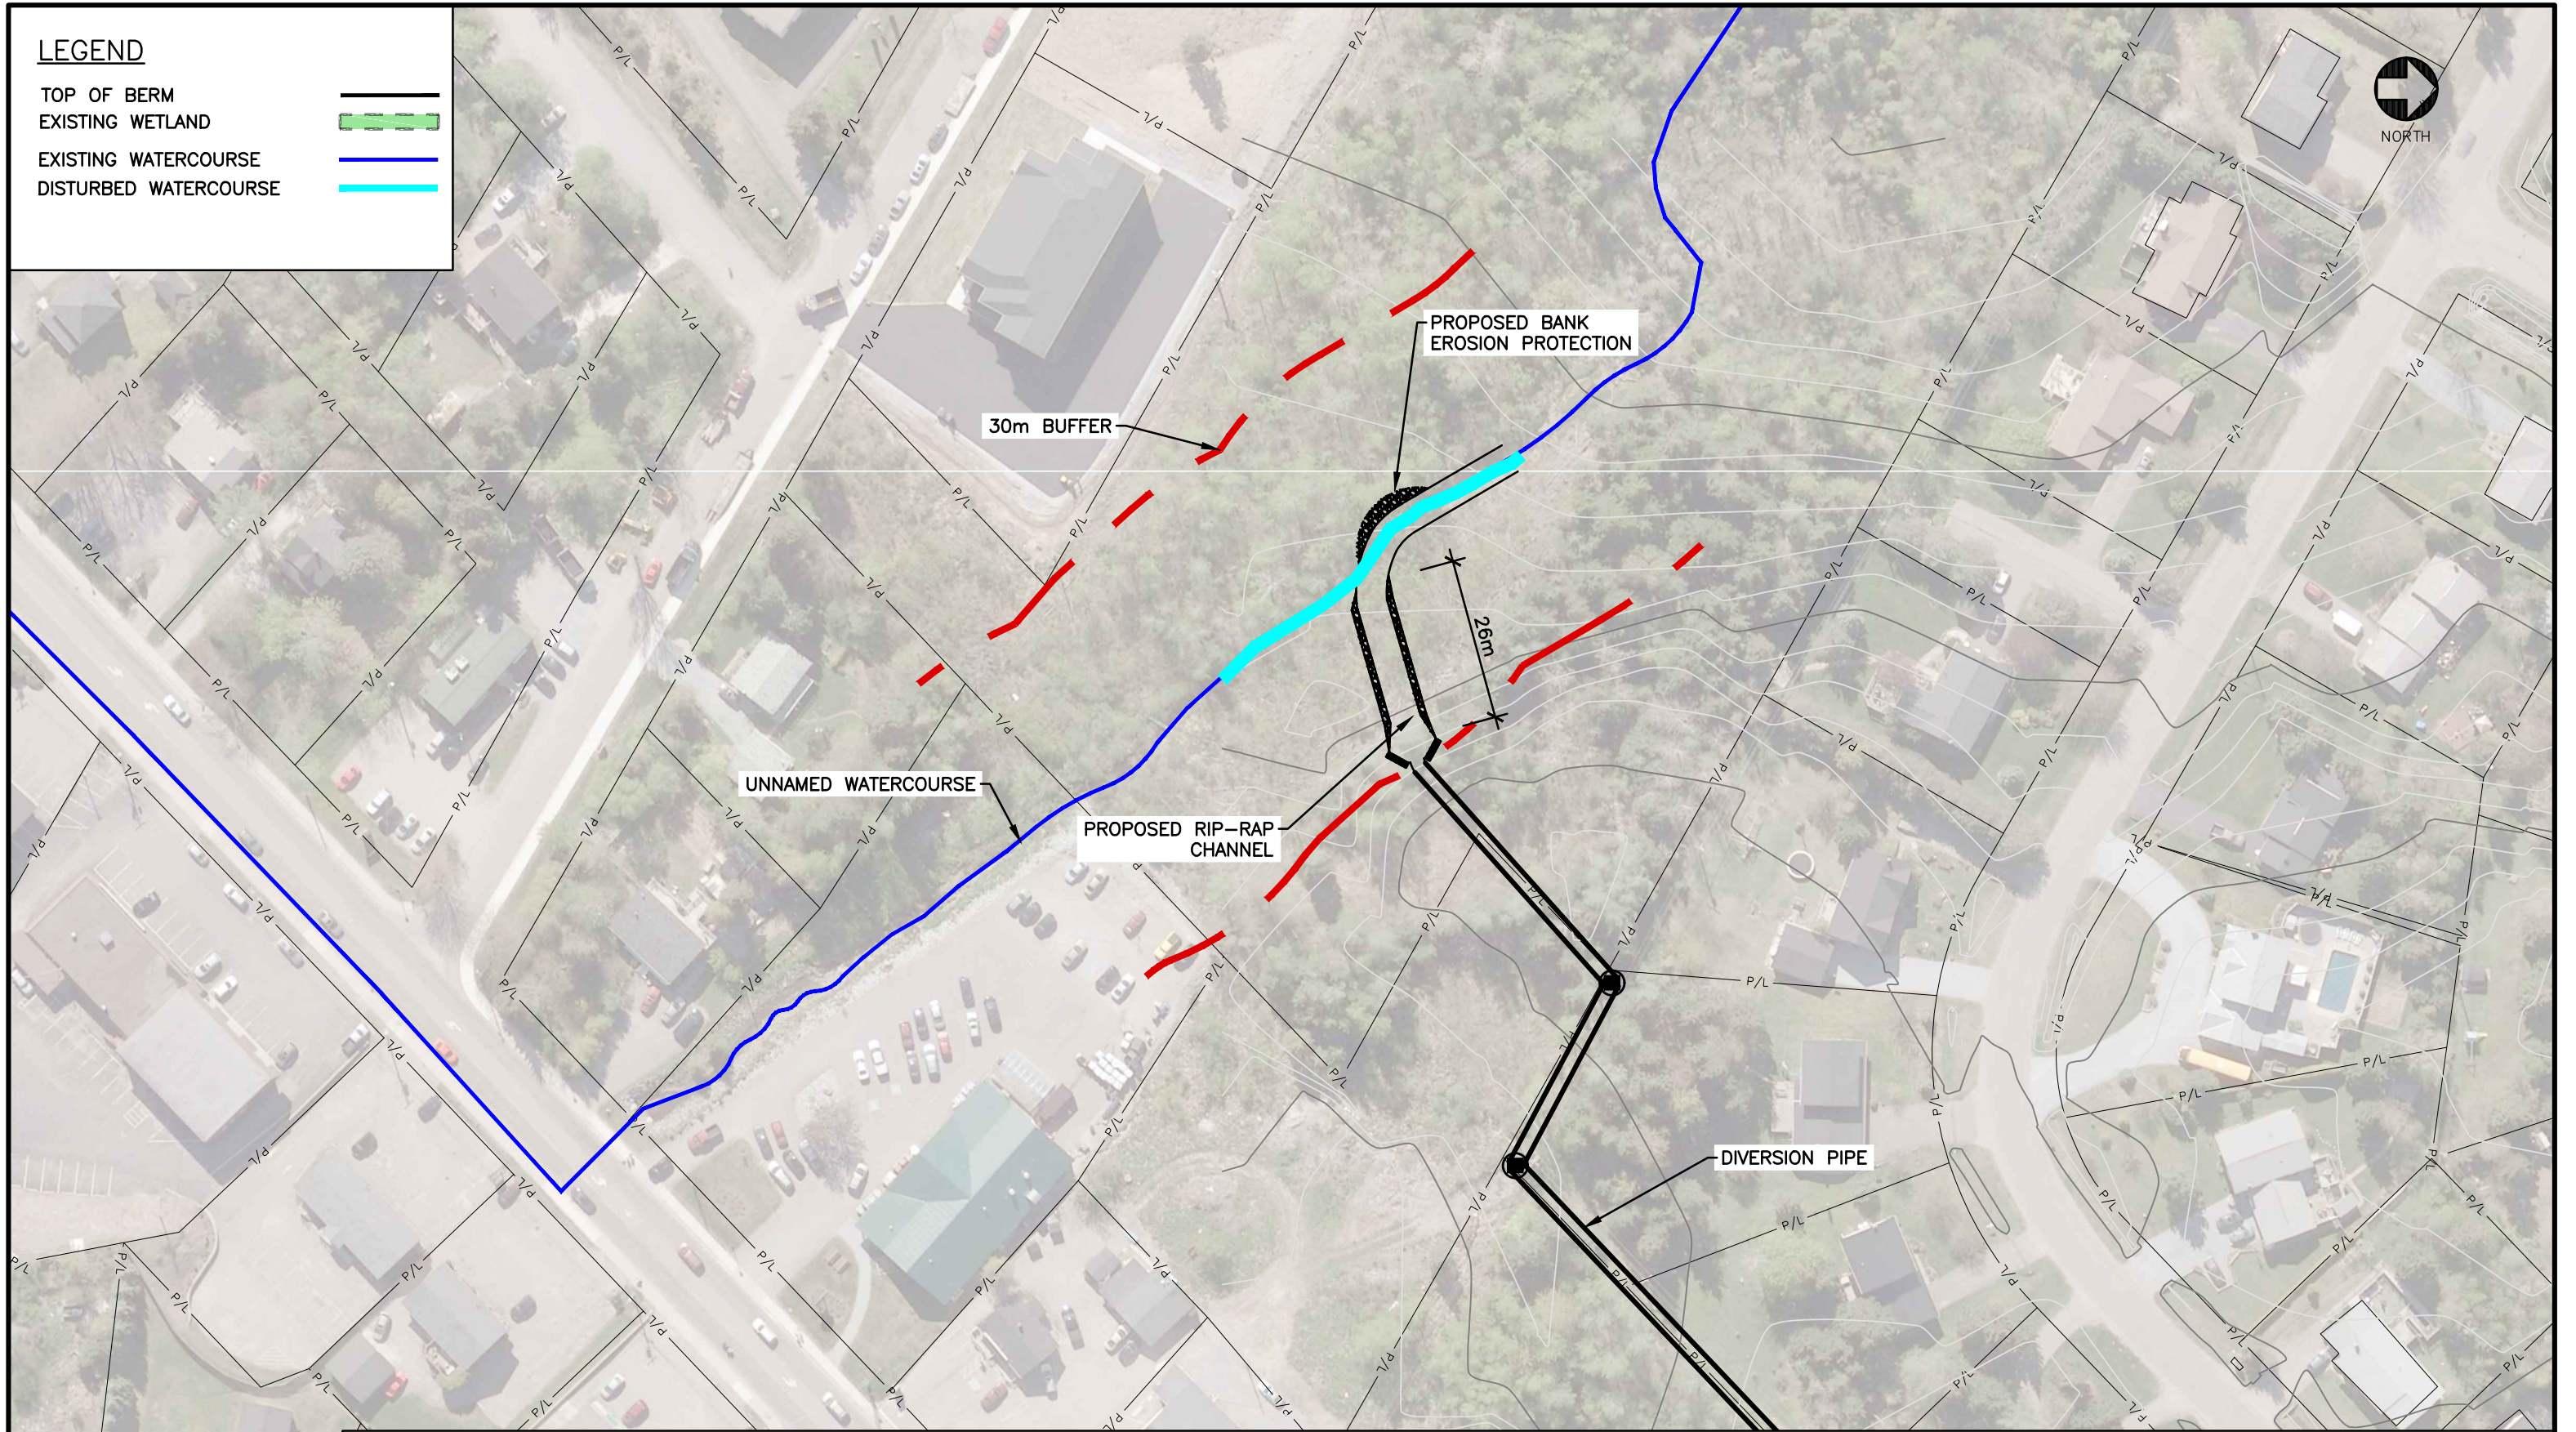

TOWN OF ROTHESAY  
 70 Hampton Road  
 Rothesay, N.B.  
 E2E 5L5

WAWA SUPPLEMENTARY INFORMATION  
 DIVERSION CHANNEL  
 PROPOSED BANK STABILIZATION

Scale		HORZ: 1:1000	
Drawing No. B4 - WAWA	Date FEB 4/2011	Drawn PSA	
Contract No 102843.00	Designed EMD	Checked DDP	Approved JDF