


LEGEND

- 1 IN 2 YEAR FLOOD LIMITS (25.4m)
- 1 IN 5 YEAR FLOOD LIMITS (26.0m)
- 1 IN 10 YEAR FLOOD LIMITS (26.4m)
- 1 IN 25 YEAR FLOOD LIMITS (26.8m)
- 1 IN 100 YEAR FLOOD LIMITS (27.0m)
- PROPOSED DETENTION POND TOP OF BERM
- WATERCOURSE

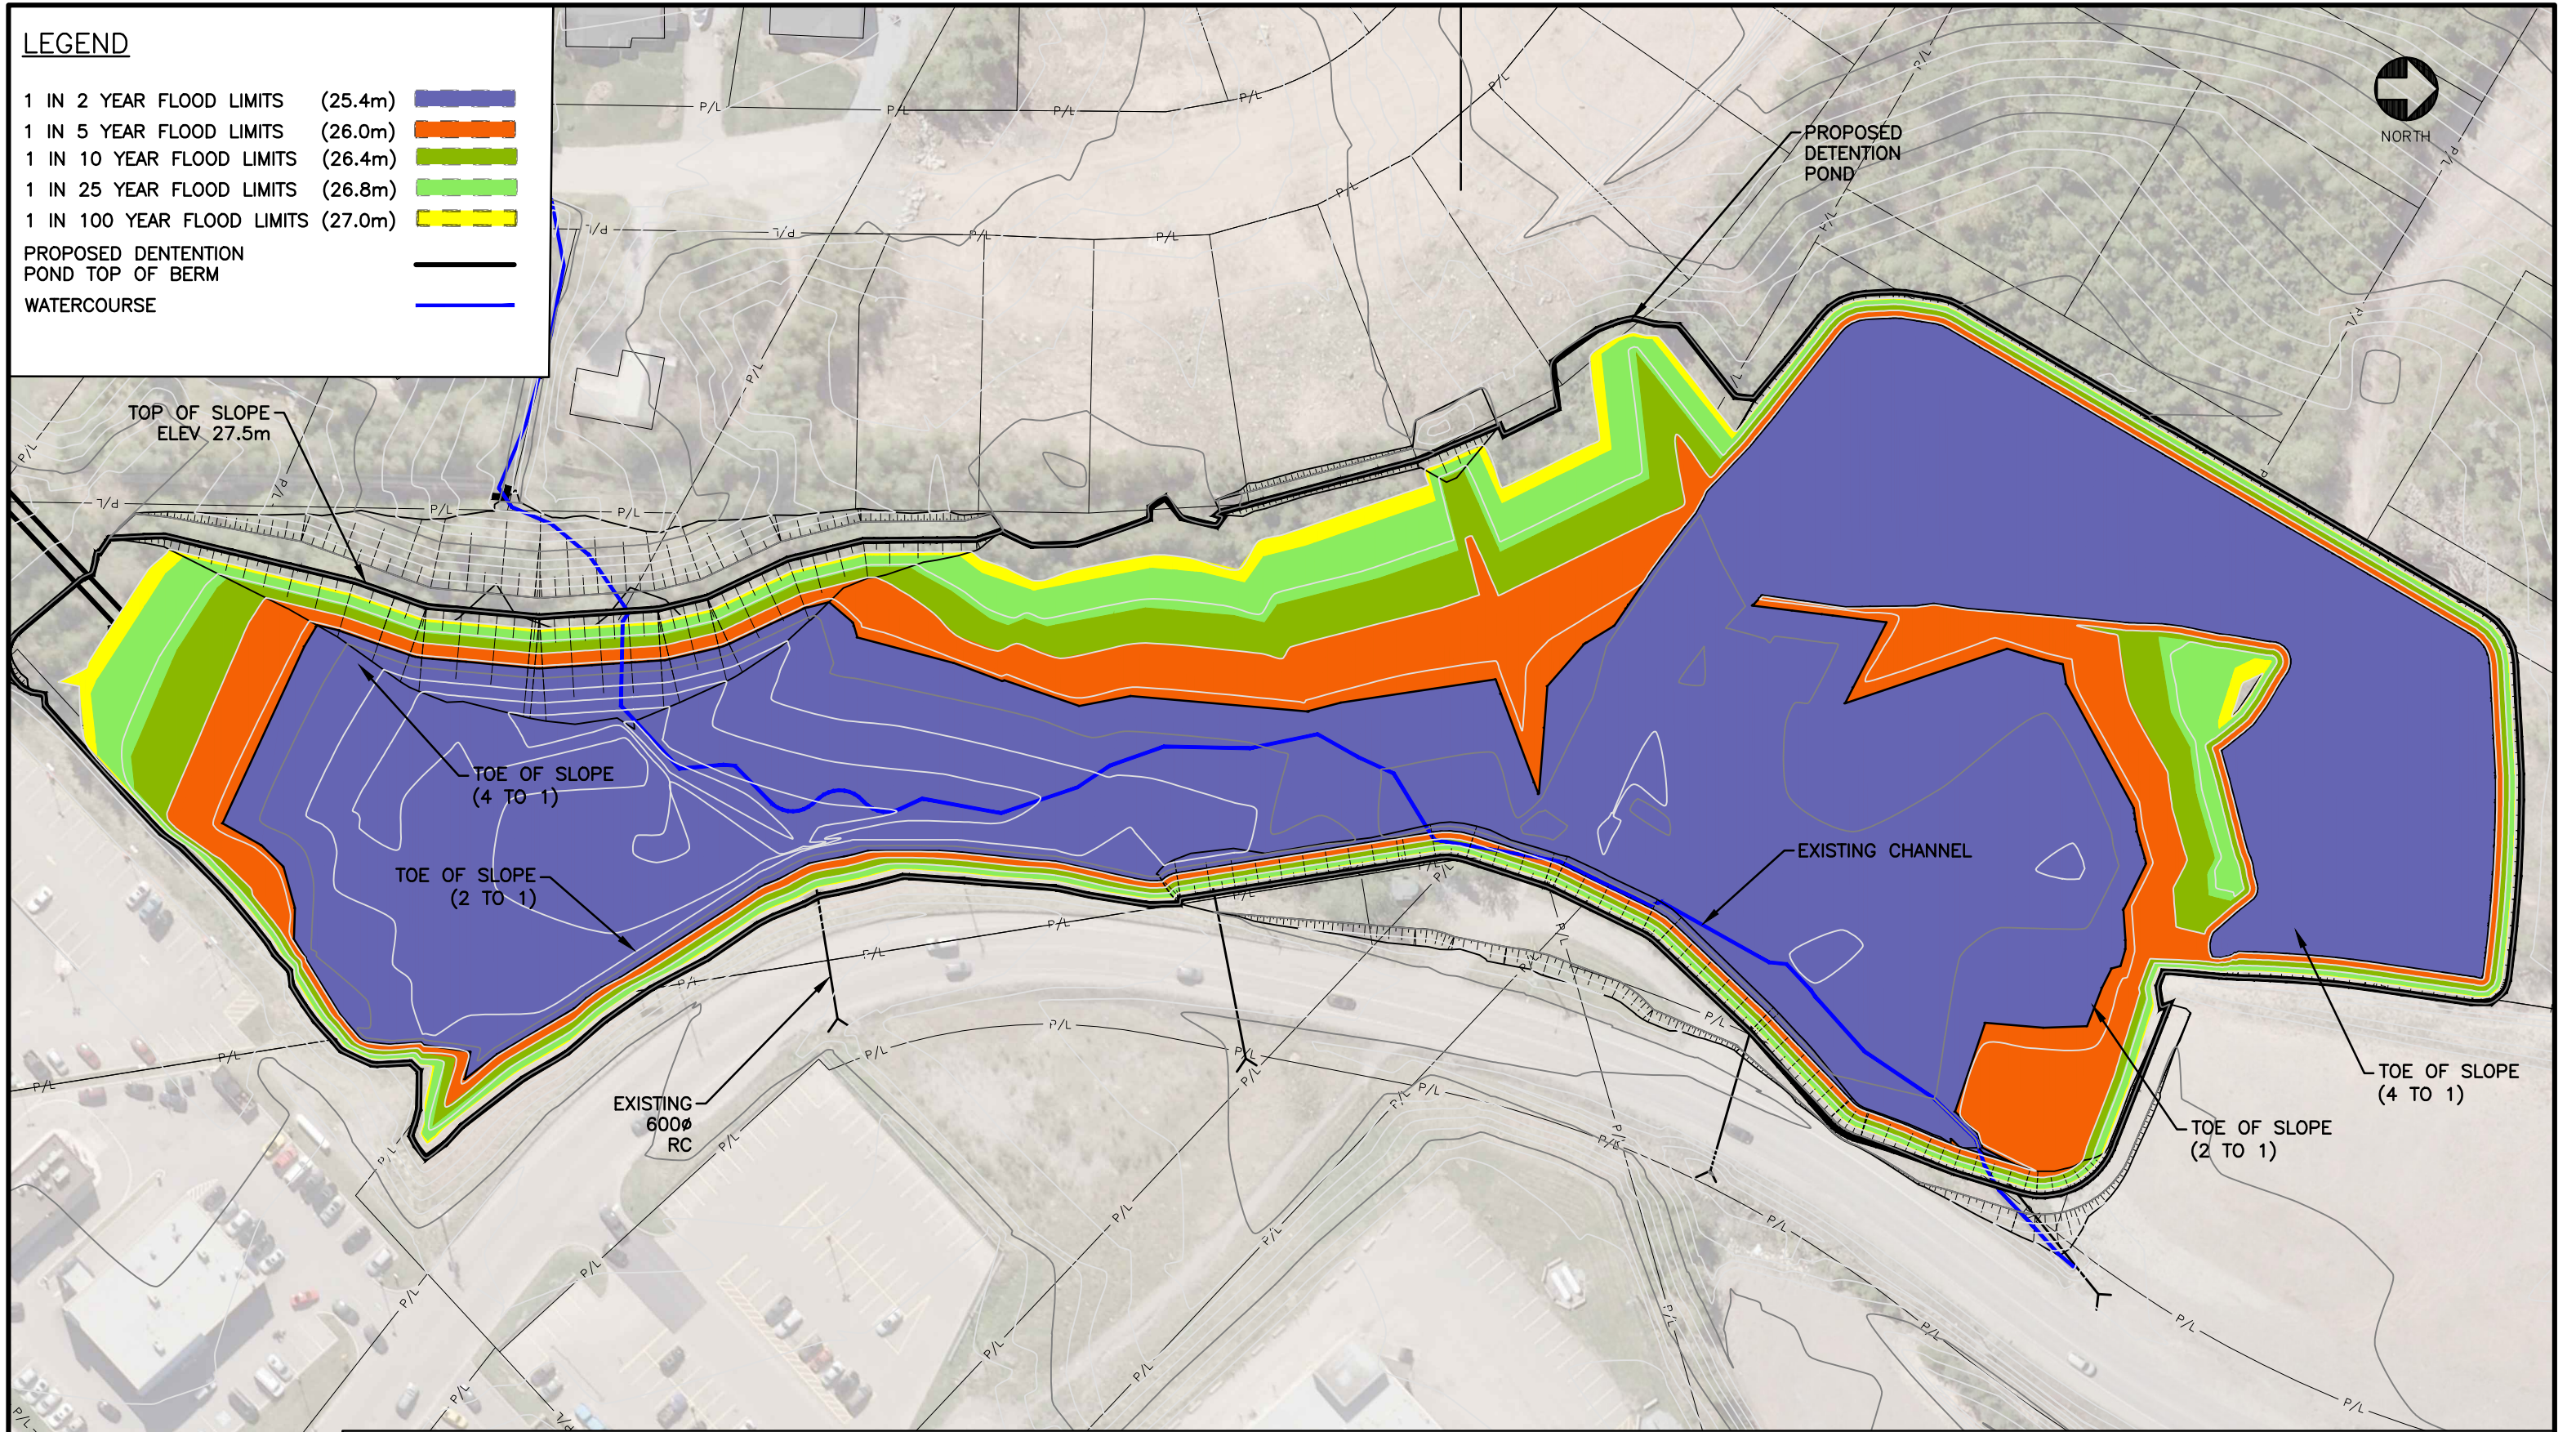

CBCL **CBCL LIMITED**
 Consulting Engineers



TOWN OF ROTHESAY
 70 Hampton Road
 Rothesay, N.B.
 E2E 5L5

WAWA SUPPLEMENTARY INFORMATION
 OAKVILLE ACRES DETENTION POND
 PROPOSED FUTURE FLOOD LIMITS

Scale		HORZ: 1:1000		
Drawing No.	Date		Drawn	
B5-WAWA	Feb 4/2010		PSA	
Contract No.	Designed	Checked	Approved	
102843.00	EMD	DDP	JDF	